


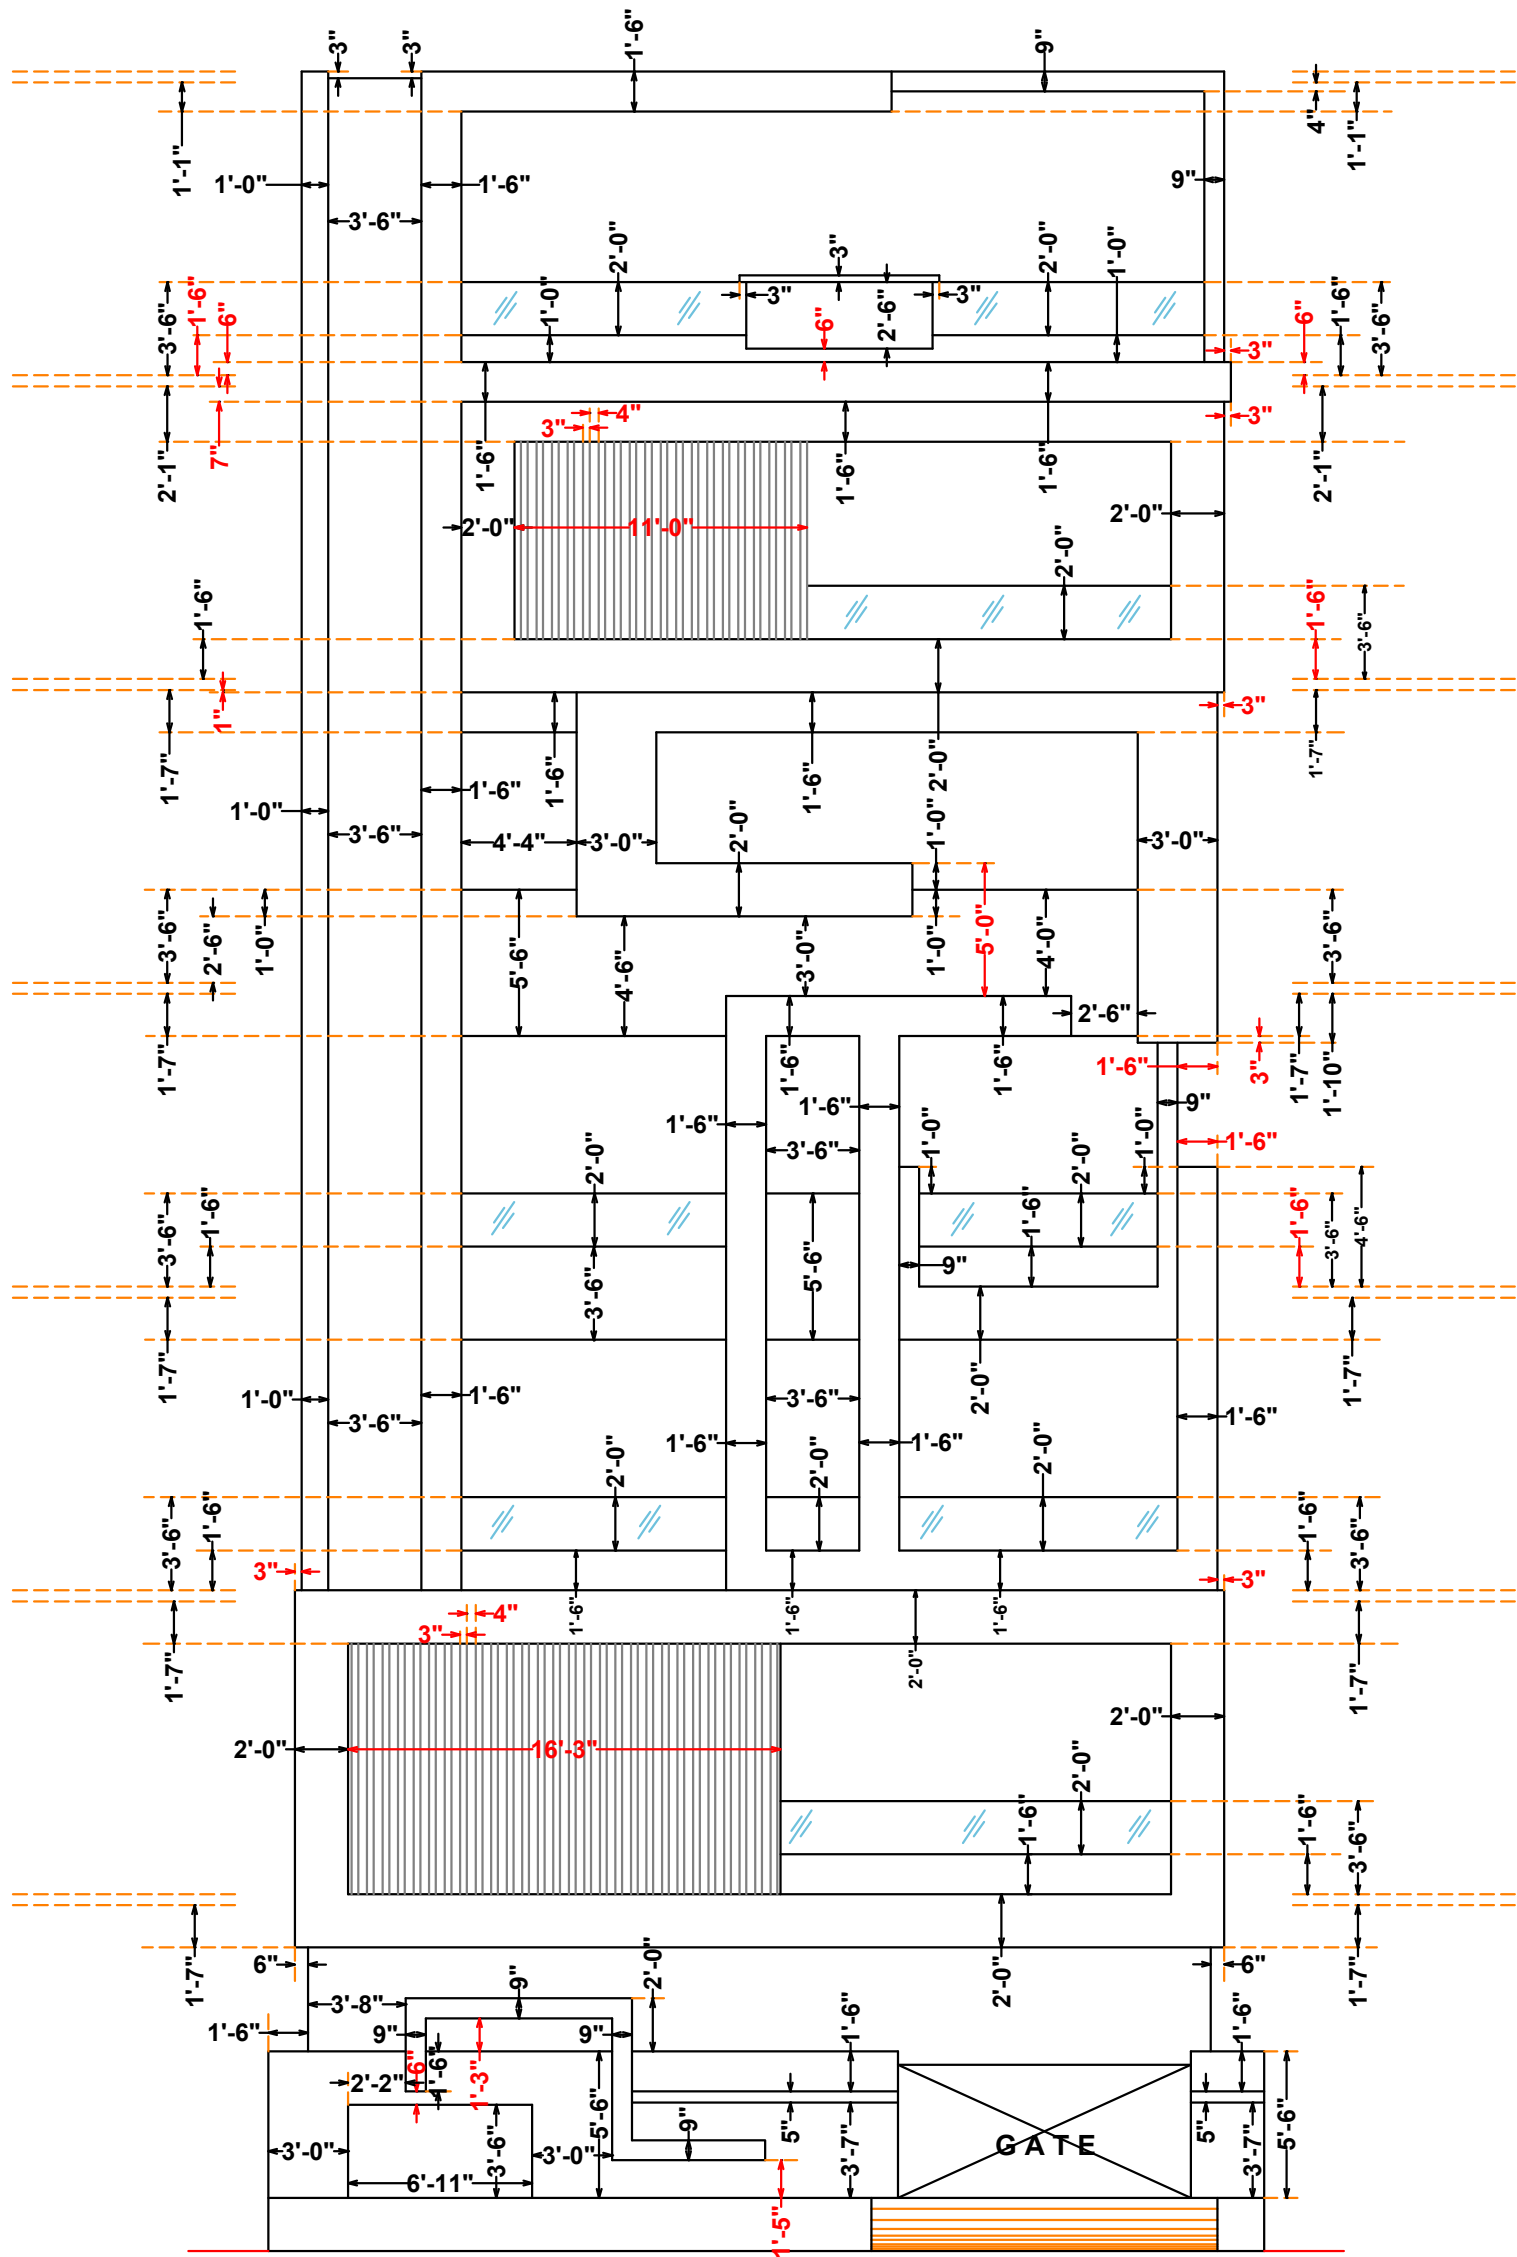

EAST ROAD

PROJECT :
PROPOSED RESIDENTIAL BUILDING
FOR **MR.VIKRAM JAIN**,
AT GANDI NAGAR, HYDERABAD.

TITLE :
**ELEVATION DETAILS
(EAST SIDE)**

Date :- 21-02-2024
Drawn by :- Anwar
Checked :- Nagaraju
Scale :- N.t.s



CONSULTANT :
SREE VENNELA ASSOCIATES
ARCHITECTS & ENGINEERS
4-7-110, FIRST FLOOR,
ESAMIA BAZAR, KOTI, HYDERABAD.
PH : 9849034019
sreevennela.nagaraju1@gmail.com