


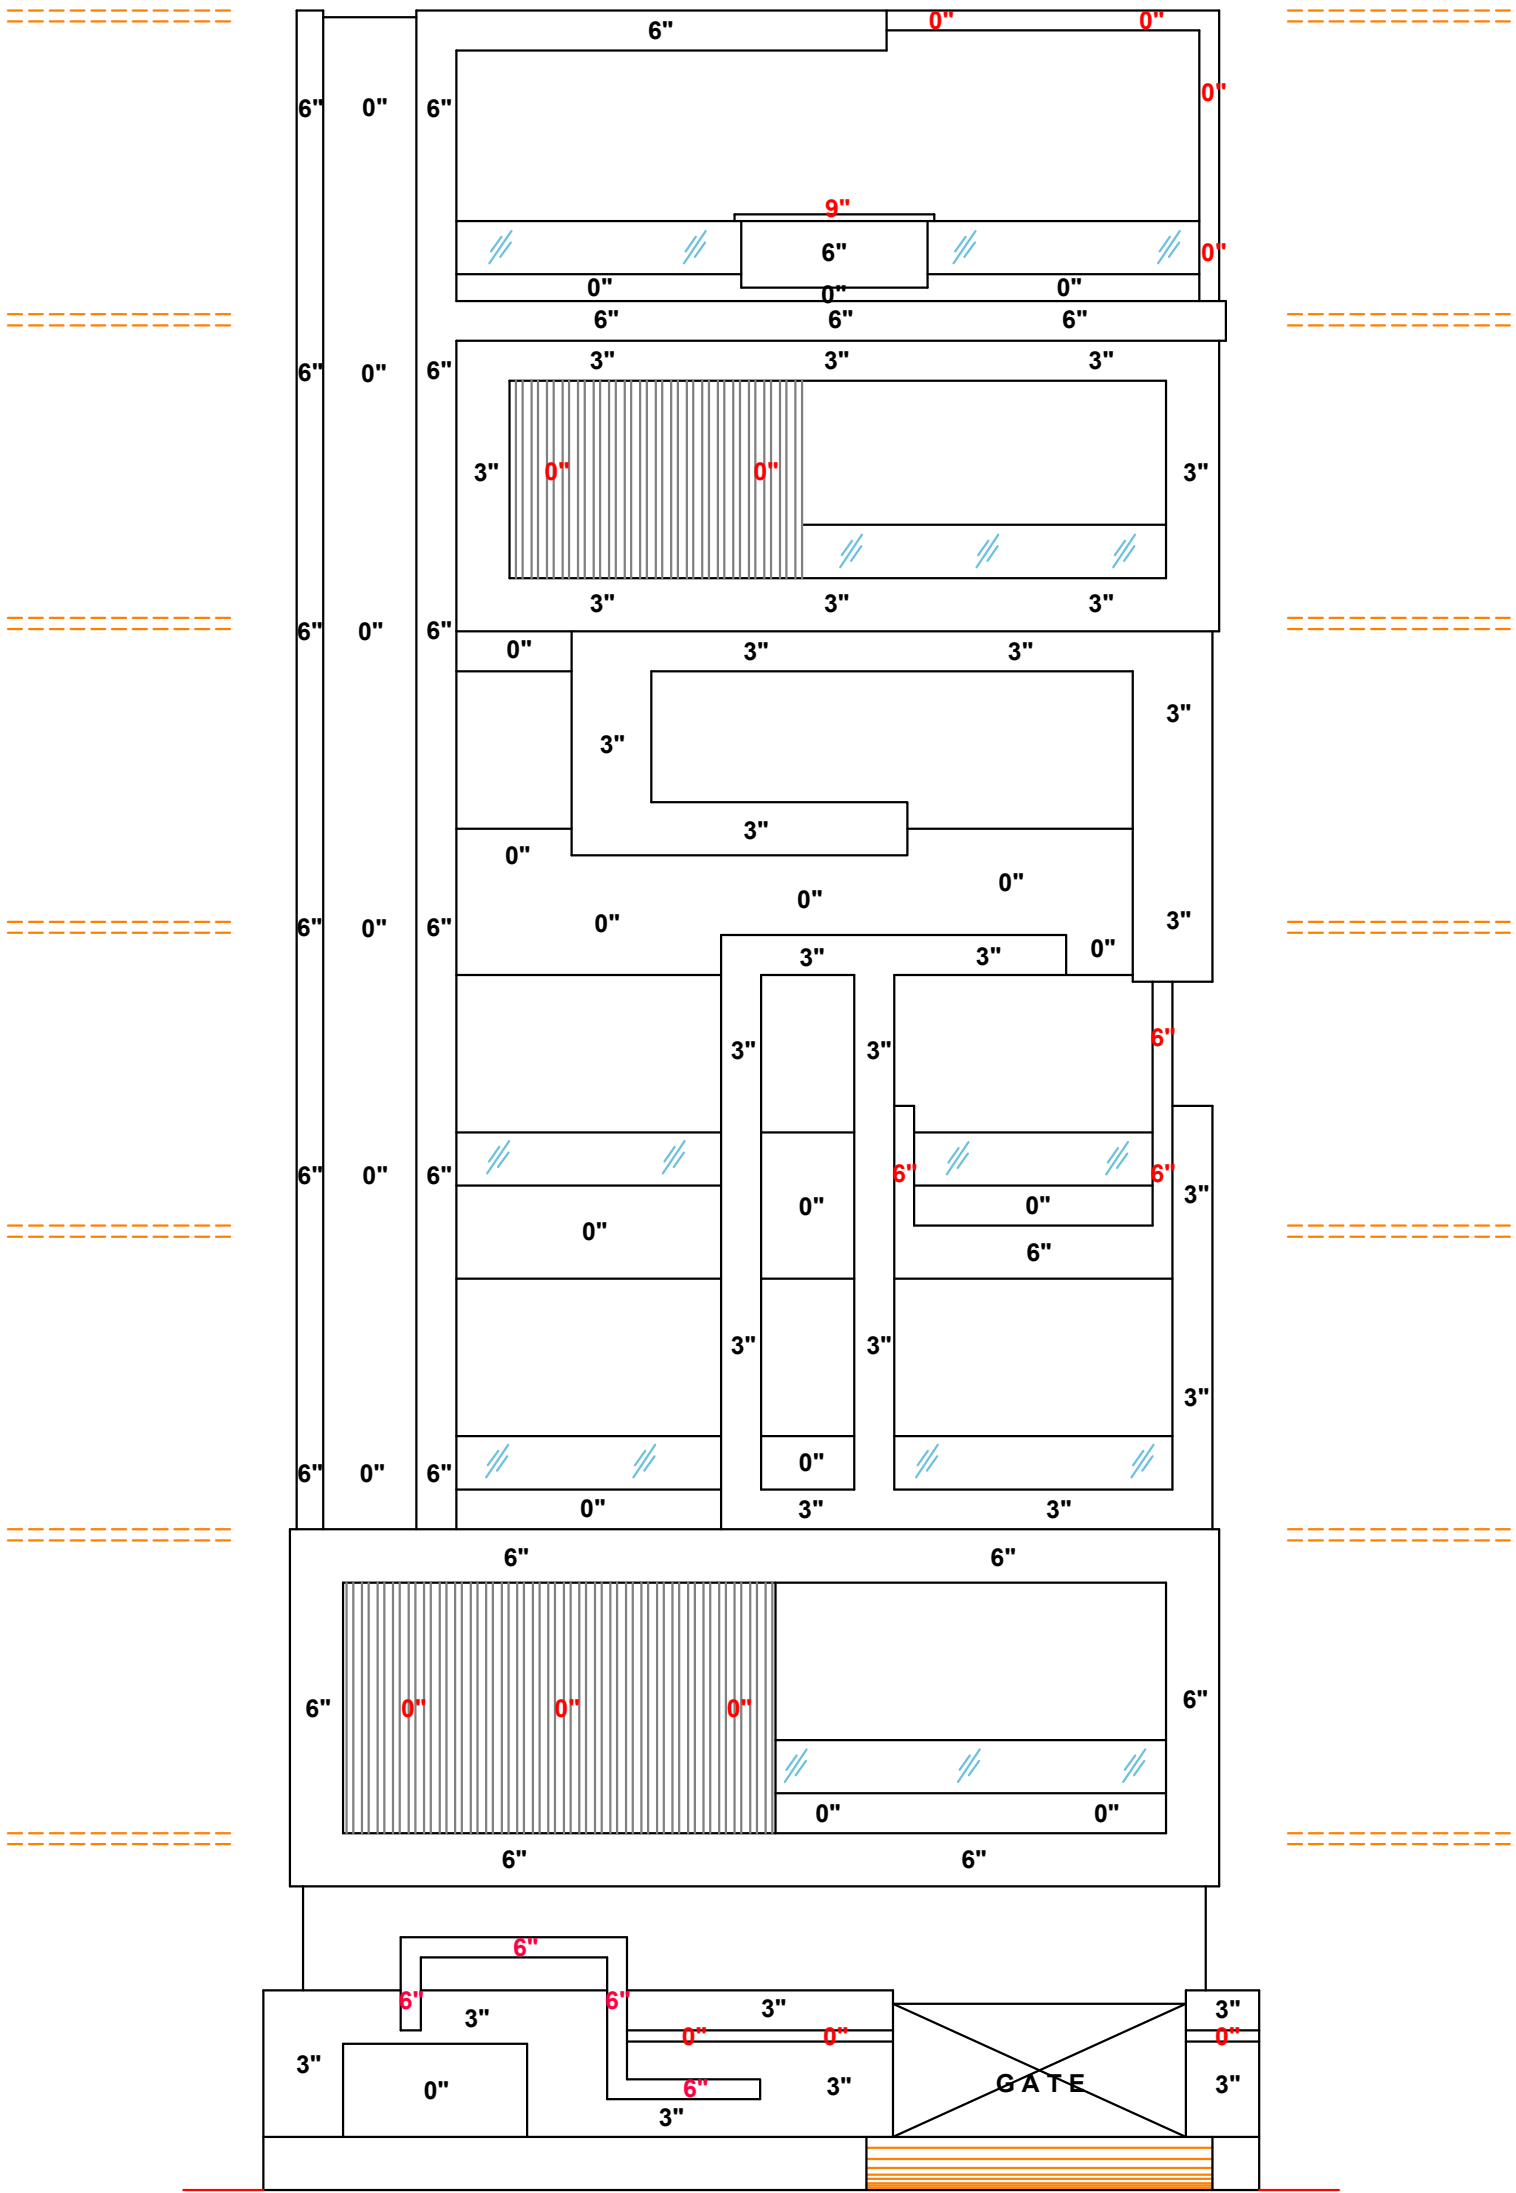

EAST ROAD

PROJECT :	TITLE :	Date :- 21-02-2024	NORTH :	CONSULTANT :
PROPOSED RESIDENTIAL BUILDING FOR MR.VIKRAM JAIN , AT GANDI NAGAR, HYDERABAD.	ELEVATION LEVELS (EAST SIDE)	Drawn by :- Anwar		 SREE VENNELA ASSOCIATES ARCHITECTS & ENGINEERS 4-7-110, FIRST FLOOR, ESAMIA BAZAR, KOTI, HYDERABAD. PH : 9849034019 sreevennela.nagaraju1@gmail.com
		Checked :- Nagaraju		
		Scale :- N.t.s		